


EDIFICIO Tipo A Smeraldo
Appartamento Dx

Sup. Interna = 65,80 mq.
Sup. Balcone = 23,60 mq.
Sup. Terrazzo = 36,50 mq.

Tipologia 0
Pianta Piano Primo

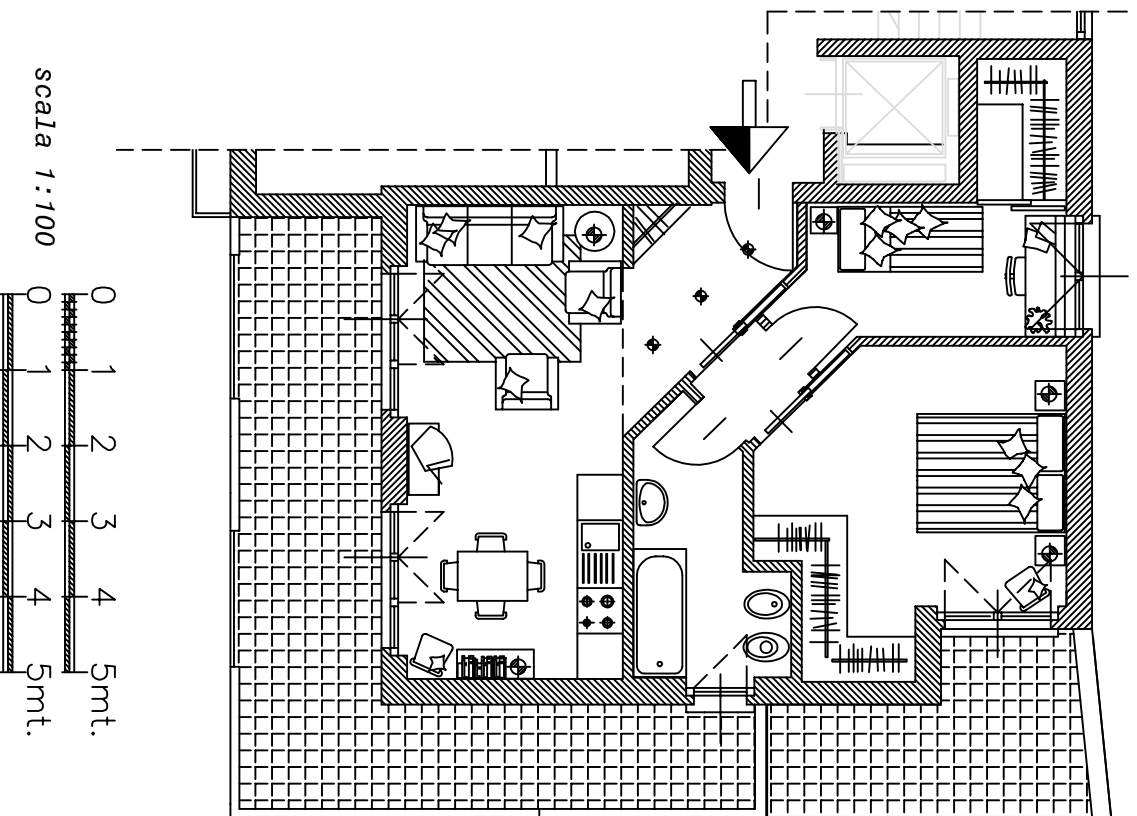

scala 1:100

